



Window Frame

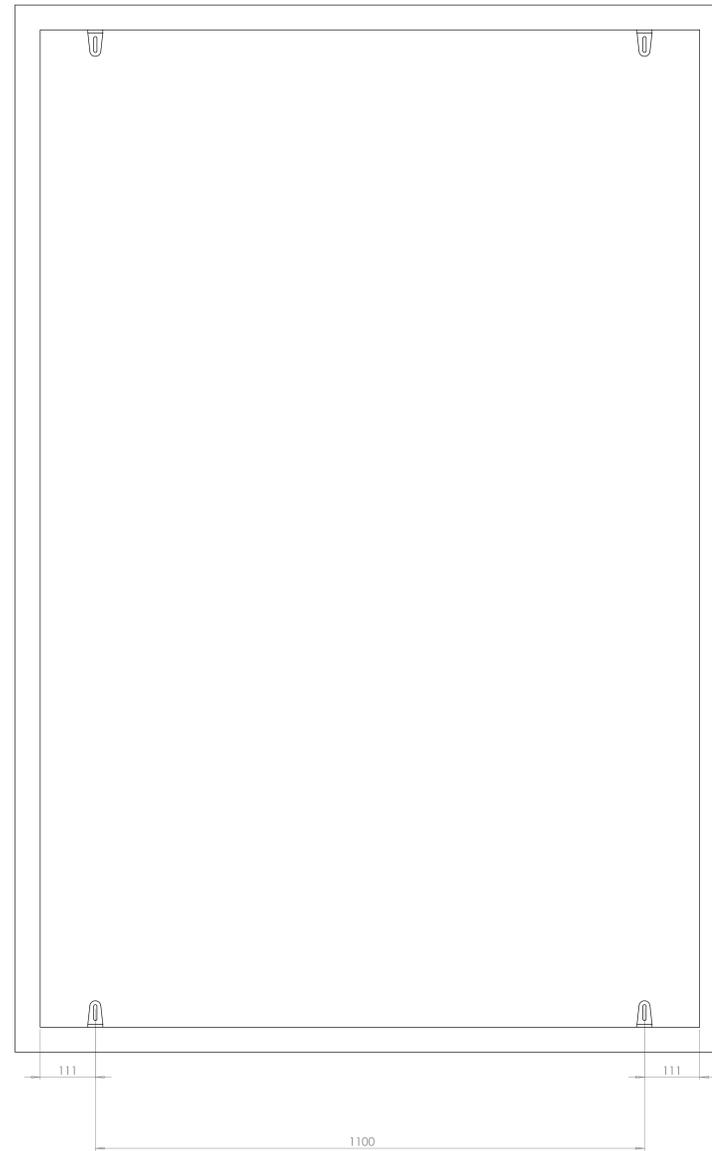

Window Frame with Brackets

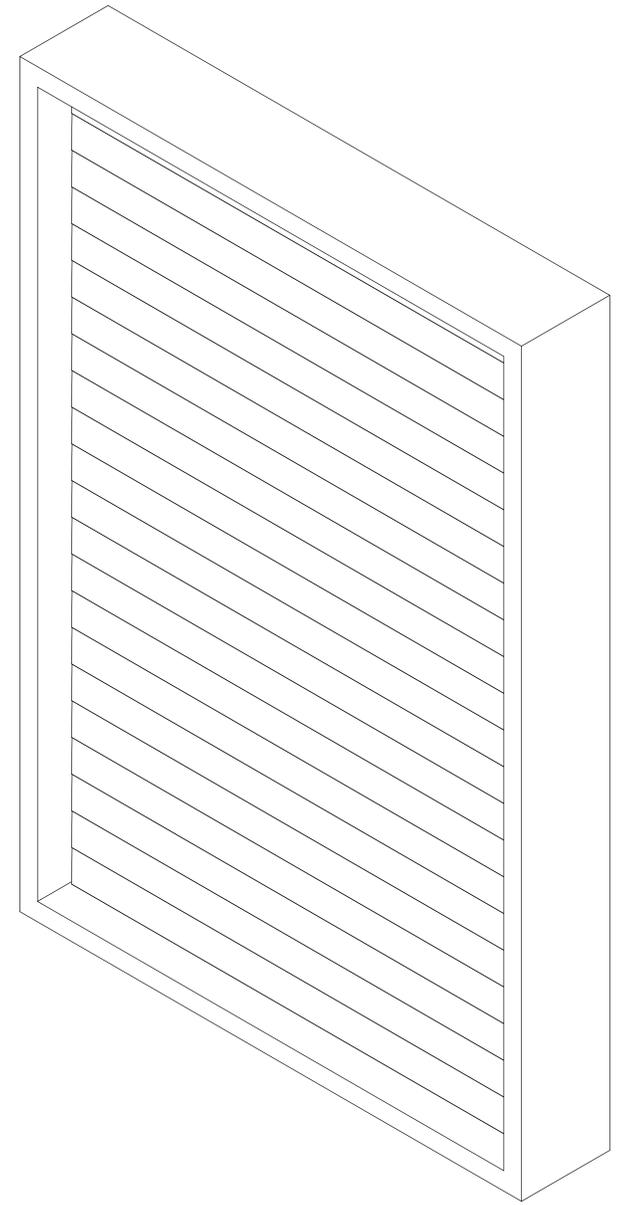





ATTENTION

3.5x3 LOCK SCREW

Accurate positioning of the lock screw is essential for proper operation of the louvers.


FASTENERS FOR INSTALLATION EXCLUDED (third party)				FASTENERS FOR SYSTEM ASSEMBLY INCLUDED			
MATERIAL		DATE	18-2-2020	RACK ARMS & PARTS	Not. Ano		
CUSTOMER		SCALE	1:5	LOUVERS	Not. Ano		
DESCRIPTION	191173	ENGINEER	SD	PLASTIC PARTS	Light Grey		
PROJECT NR	191173	QTY	3	Ext	191173-1-000	1:4	A0
Customer Ref	NI 4941 V1	STATE	Waiting for Approval				
Revision	01	REV	B				

SUNSHIELD
UNIQUE LOUVERS

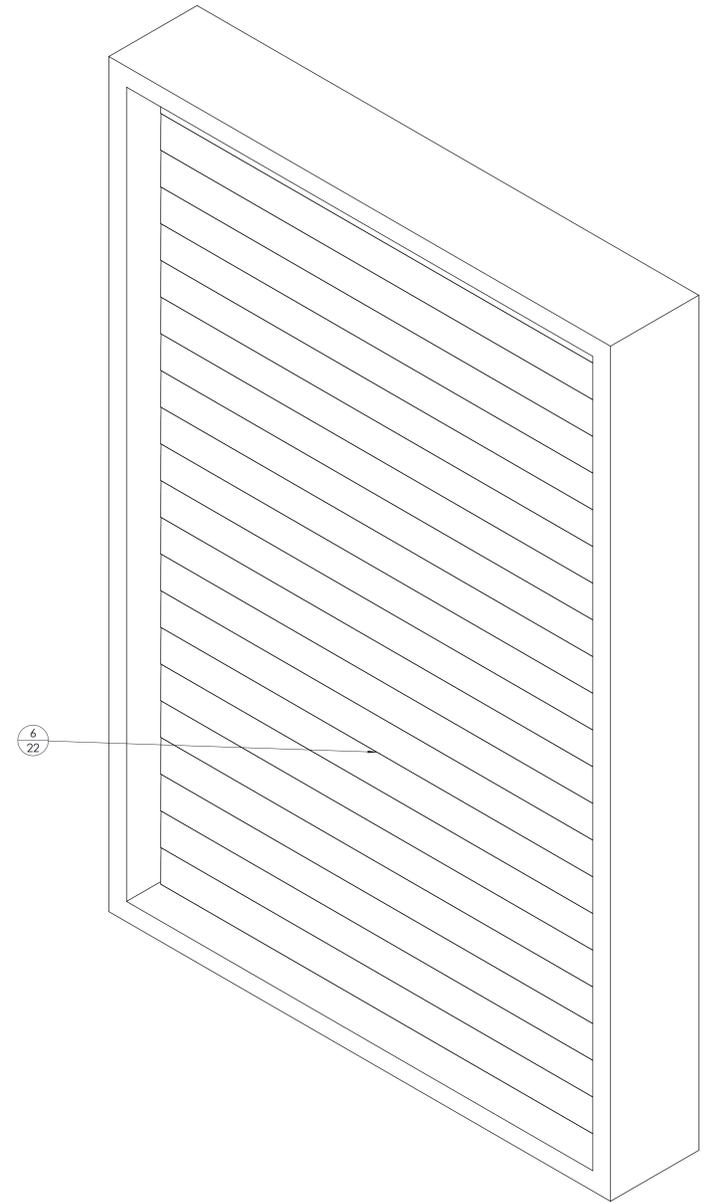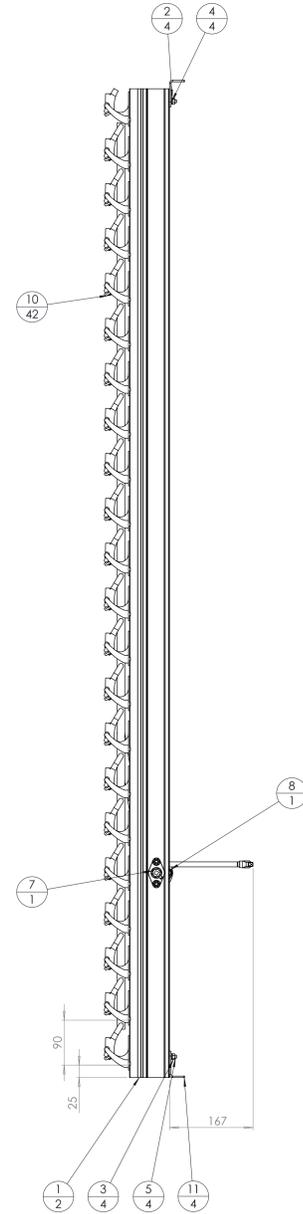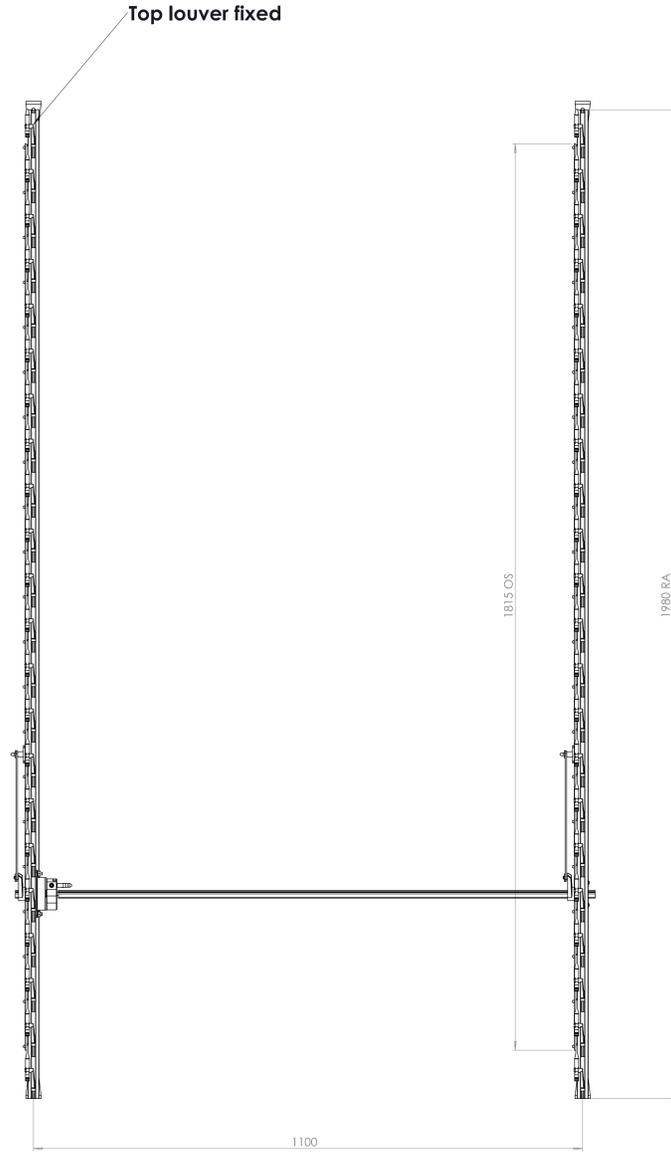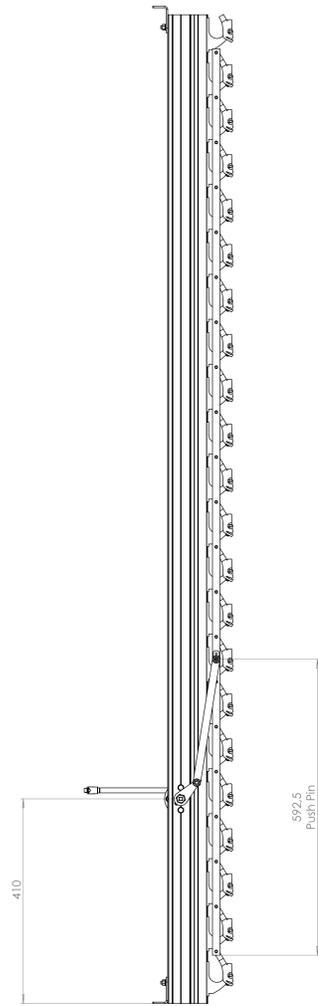







ITEM NO.	QTY.	SW-File Name (File Name)	DESCRIPTION	Comment 2
1	2	191173-0-100	Heavy Duty Rack Arm, 35 mm, Assembled; Pitch 90 (25)	L=1980
2	4	911	DIN 6798-A Lock washer M6	
3	4	910	DIN 934 Hexagon Nut M6	
4	4	908	DIN 125-1A Plain Washer M6	
5	4	901	DIN 933 Hexagon Head Bolt M6x16	
6	22	191173-1-401	96E Louver	L=1301
7	1	191173-1-501	Drive Shaft	L=1075
8	1	191173-1-810	Handle 6:1	
9	2	939	DIN 7981 Panhead screw 3,5 x 9,5	
10	42	939	DIN 7981 Panhead screw 3,5 x 13	
11	4	58 710	Angle bracket 50x30x3 mm, lg=30mm (part only)	L=30 ⁵

ATTENTION

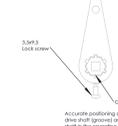


FASTENERS FOR INSTALLATION EXCLUDED (third party)				FASTENERS FOR SYSTEM ASSEMBLY INCLUDED			
CUSTOMER	DATE	SCALE	18-2-2020	RACK ARMS & PARTS	Not. Ano		
DESCRIPTION	SCALE	ENGINEER	1:5	LOUVERS	Not. Ano		
PROJECT NR	3	SD		PLASTIC PARTS	Light Grey		
STATE	3	EXT	Waiting for Approval	96E	EXT	191173-1-000	24 A0
REV	B						



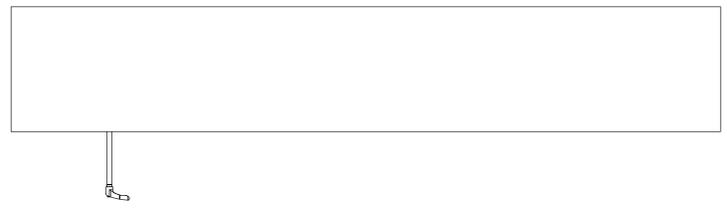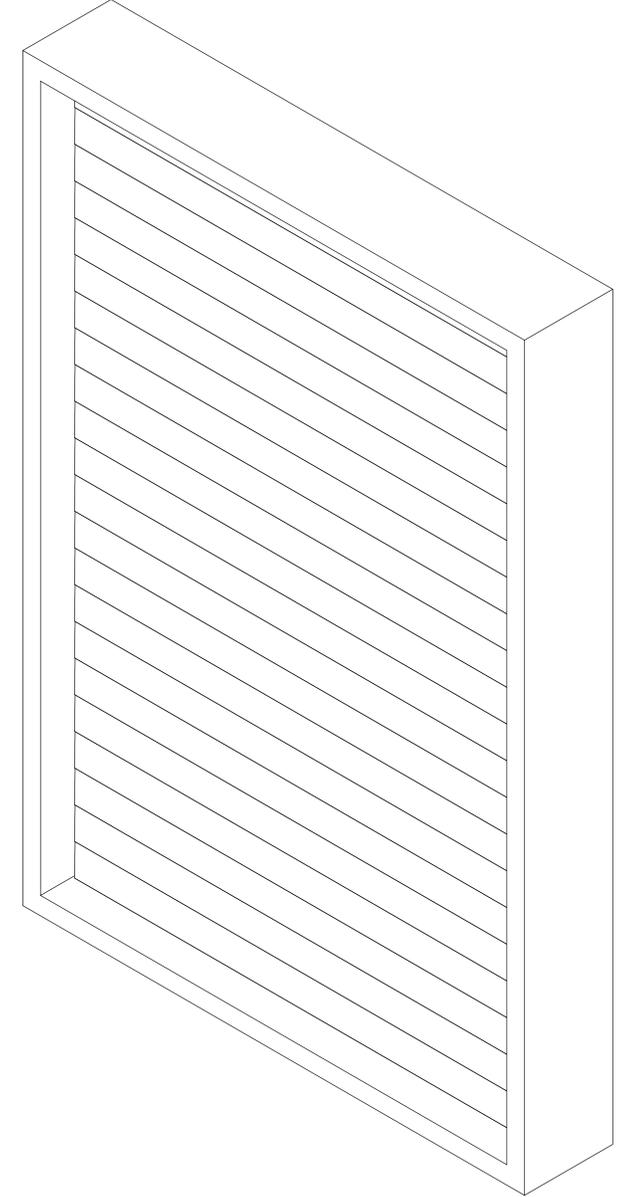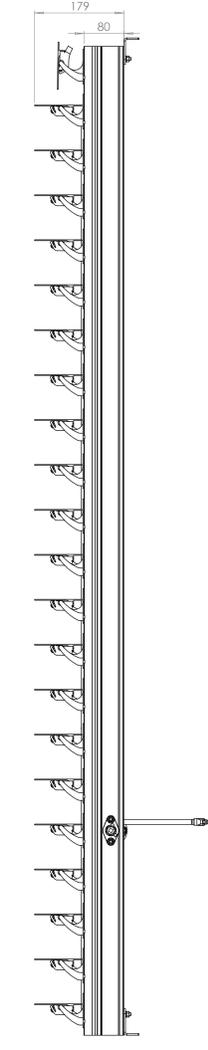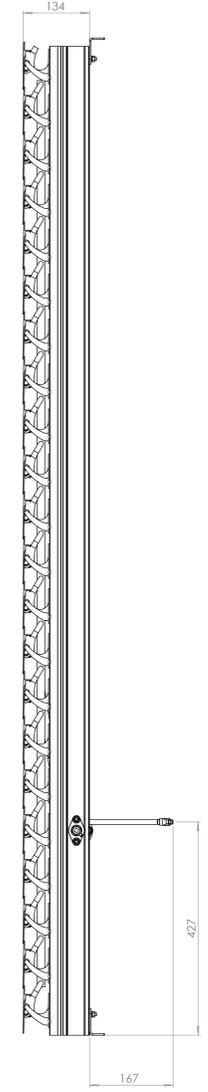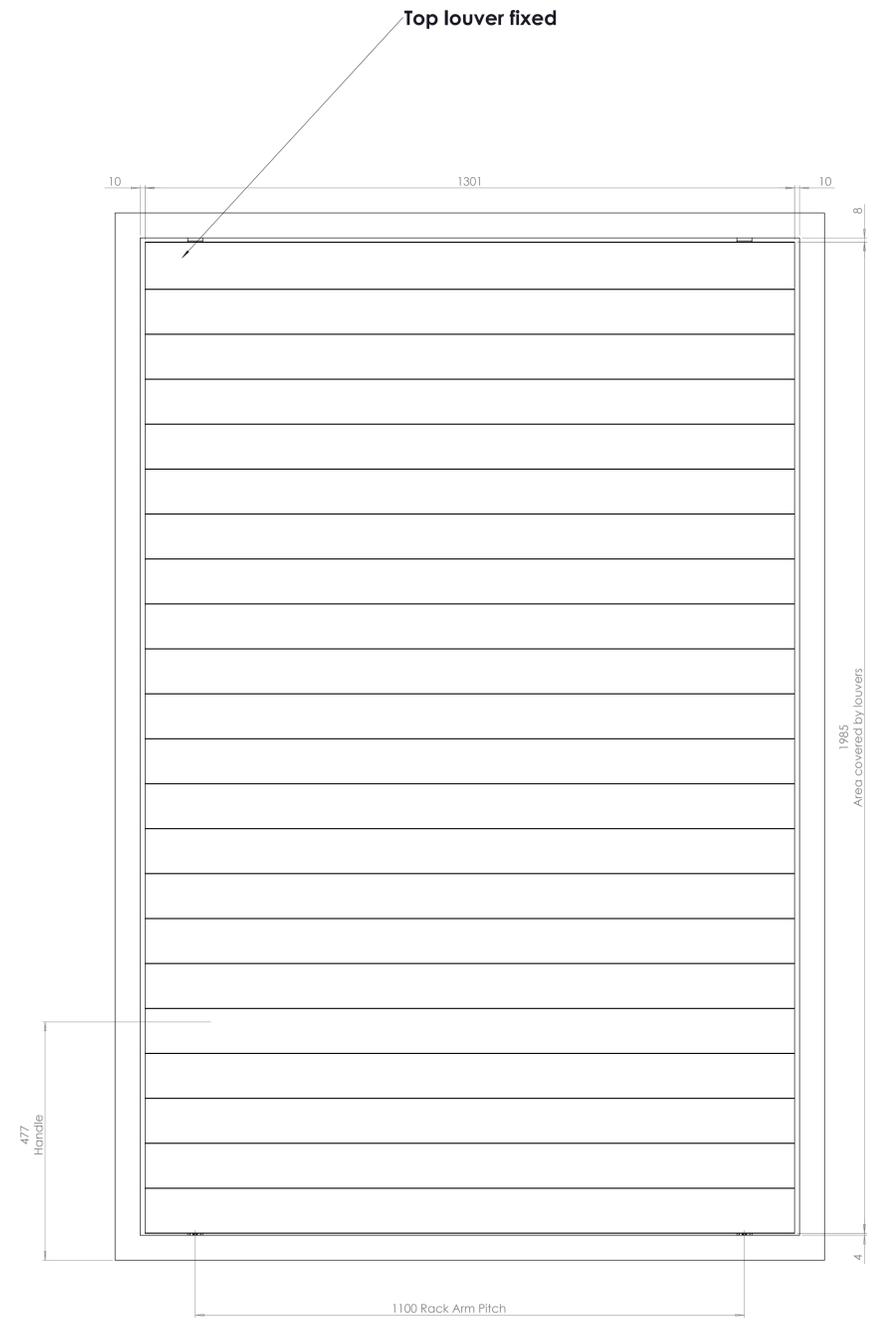
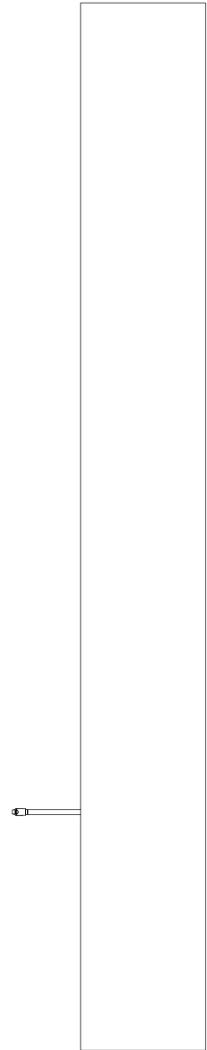


ATTENTION

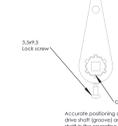


FASTENERS FOR INSTALLATION EXCLUDED (third party)				FASTENERS FOR SYSTEM ASSEMBLY INCLUDED			
MATERIAL				RACK ARMS & PARTS			Nat. Ano
CUSTOMER		DATE	18-2-2020	LOUVERS			Nat. Ano
DESCRIPTION		SCALE	1:5	PLASTIC PARTS			Light Grey
PROJECT NR	191173	ENGINEER	SD				
ISSUED FOR	3	QTY		Ext	94E	Ext	191173-1-000
REVISION		STATE	Waiting for Approval				
		REV	B				




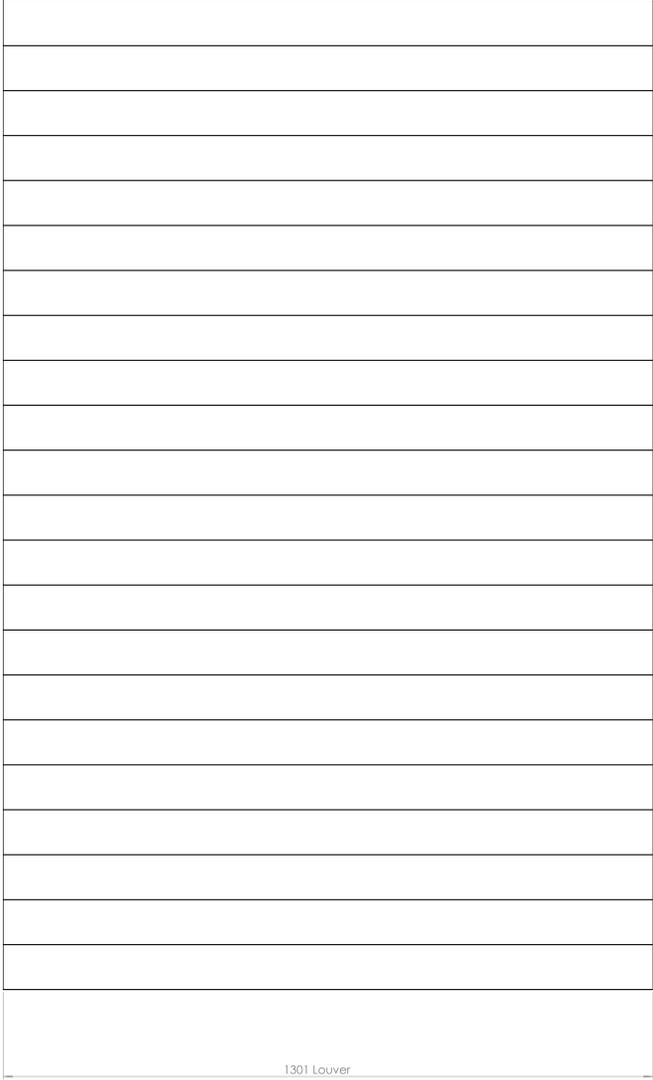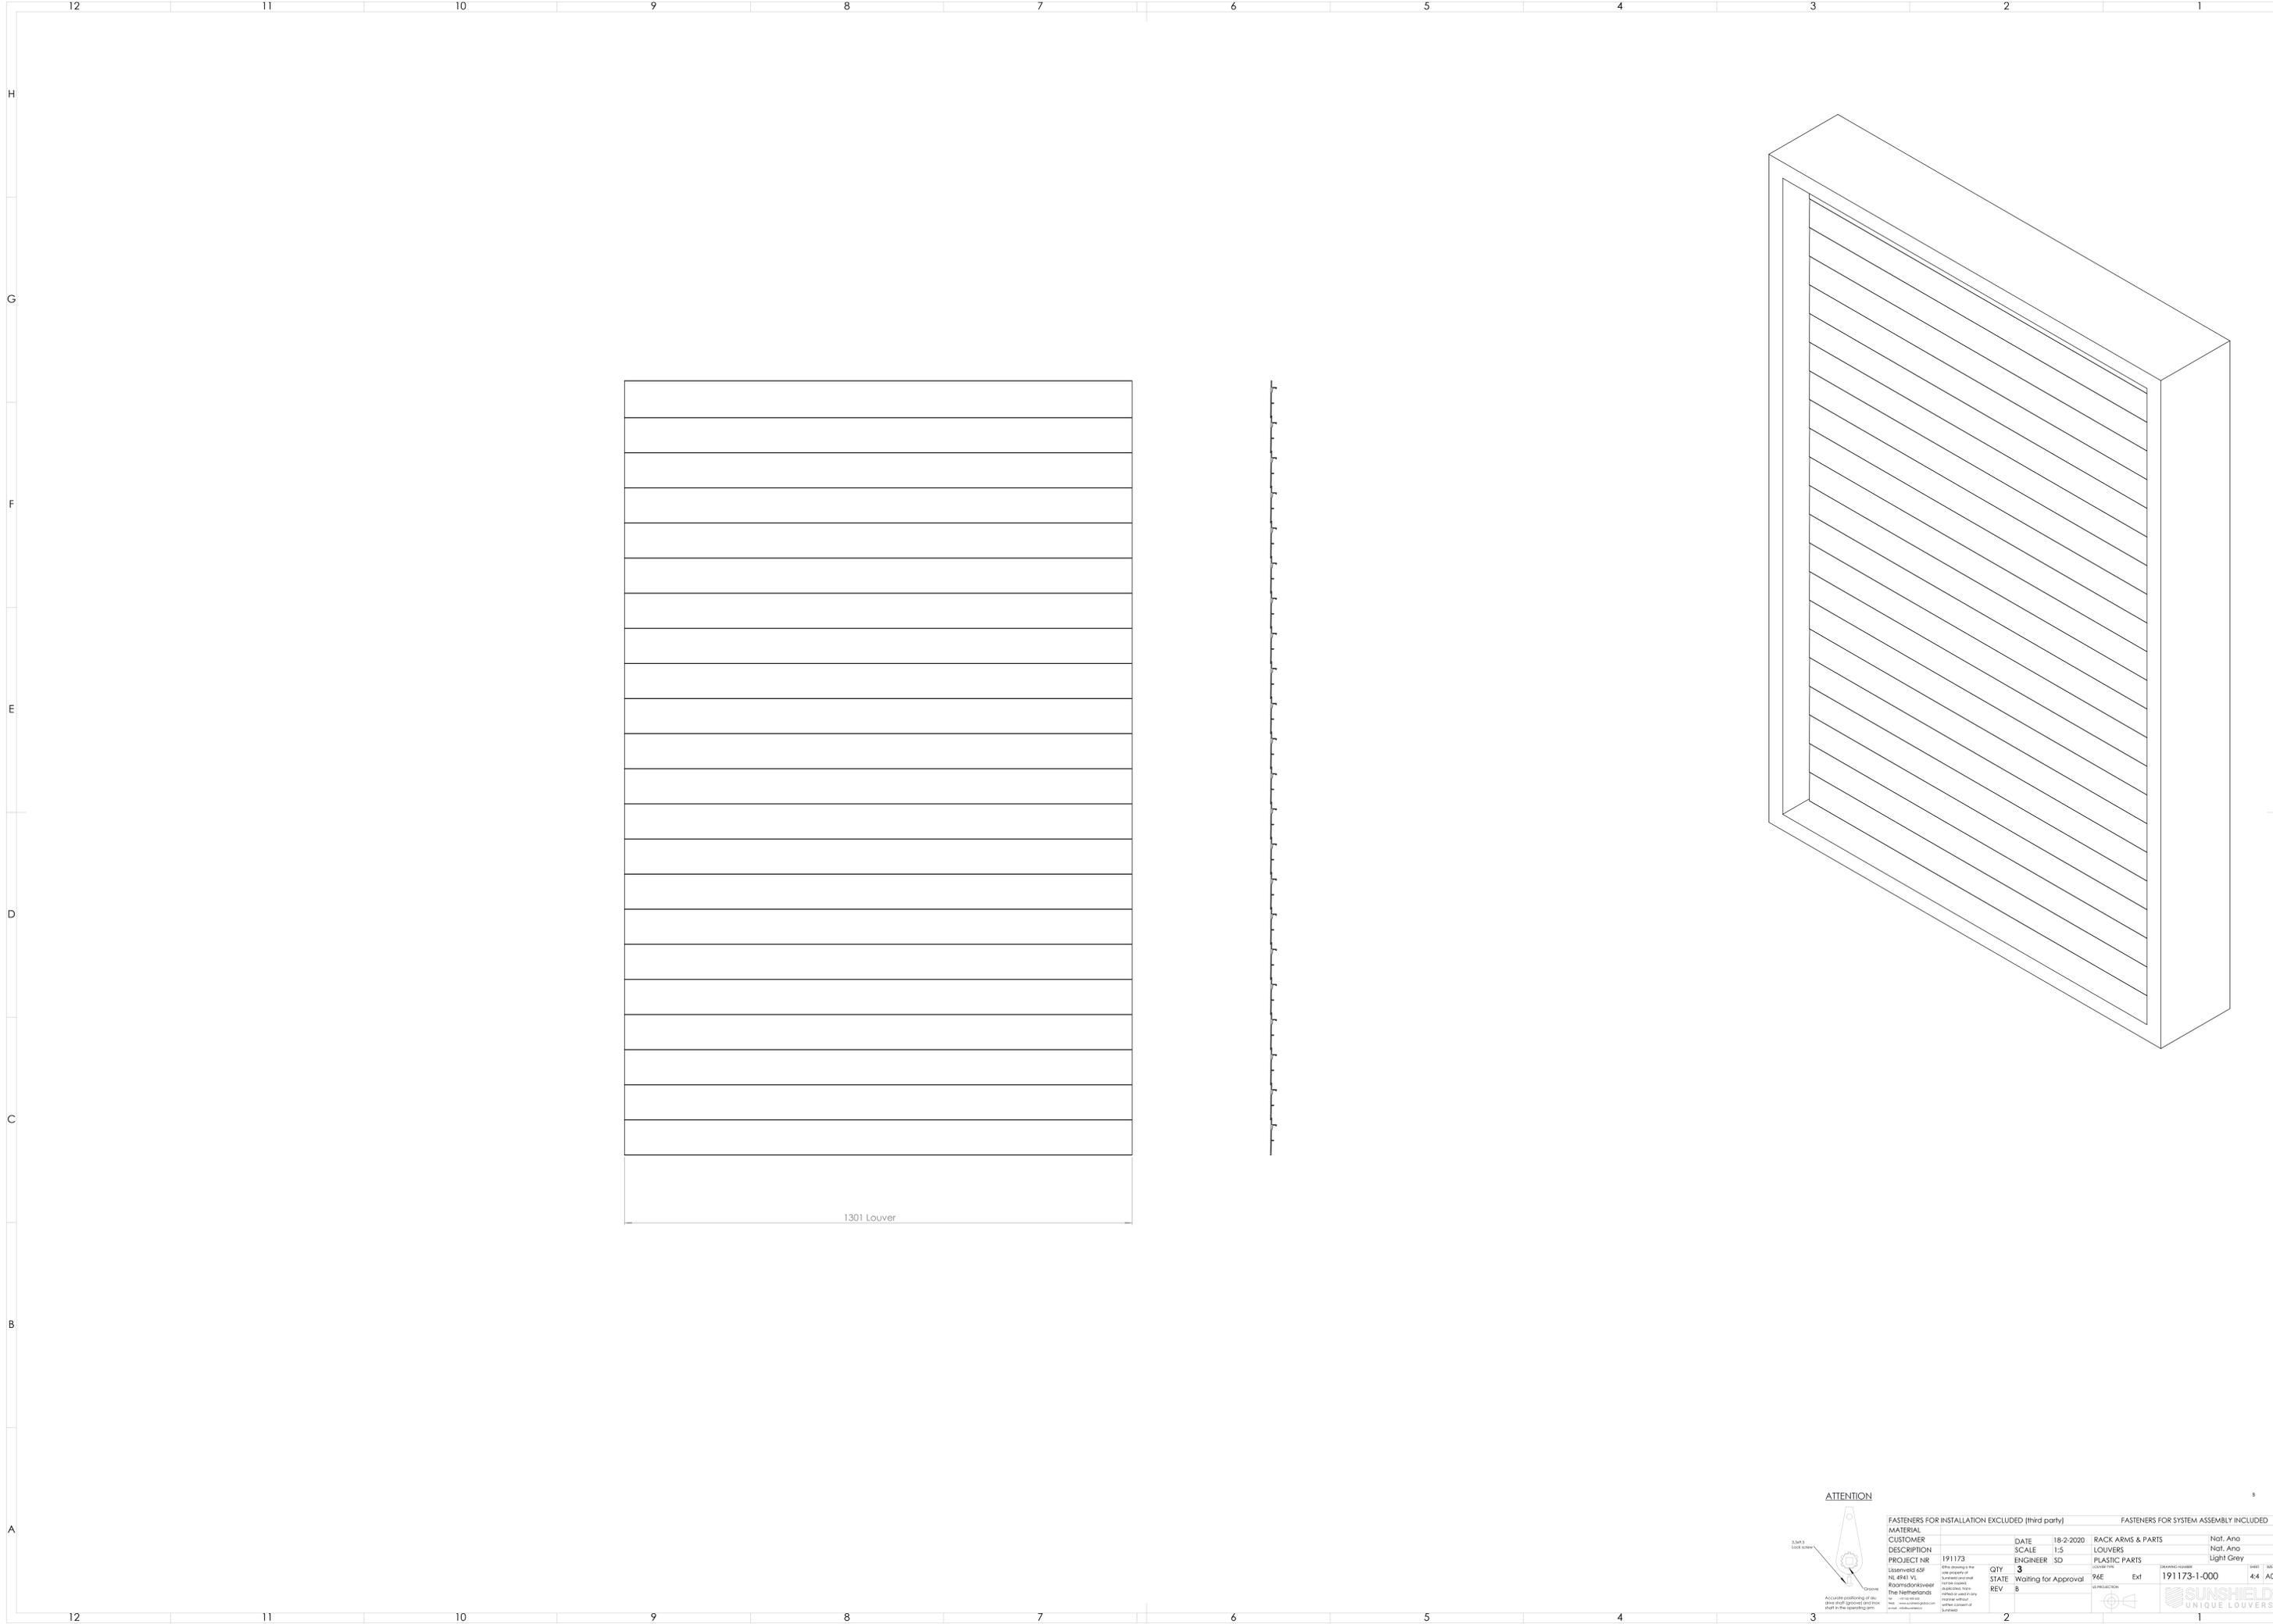

1301 Louver

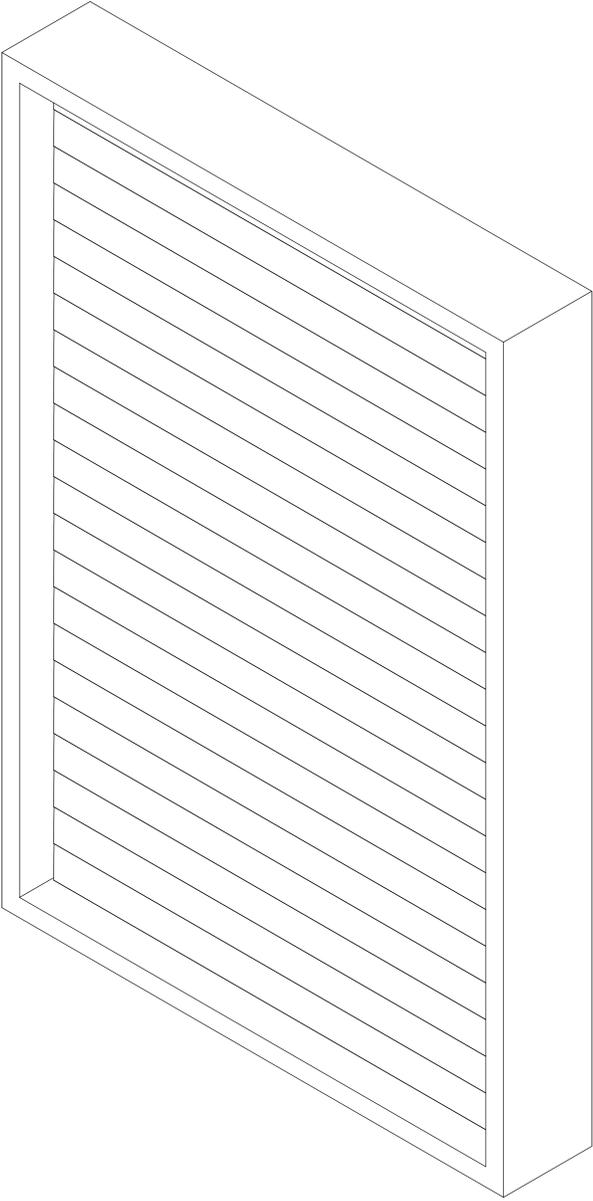

ATTENTION

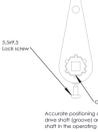

FASTENERS FOR INSTALLATION EXCLUDED (third party)				FASTENERS FOR SYSTEM ASSEMBLY INCLUDED			
MATERIAL				RACK ARMS & PARTS			Not. Anso
CUSTOMER		DATE	18-2-2020	LOUVERS			Not. Anso
DESCRIPTION		SCALE	1:5	PLASTIC PARTS			Light Grey
PROJECT NR	191173	ENGINEER	SD				
QUANTITY	3	STATE	Ext				
REVISION	B	REVISION					
QTY STATE Ext 191173-1-000 REV B				44 A0 			